
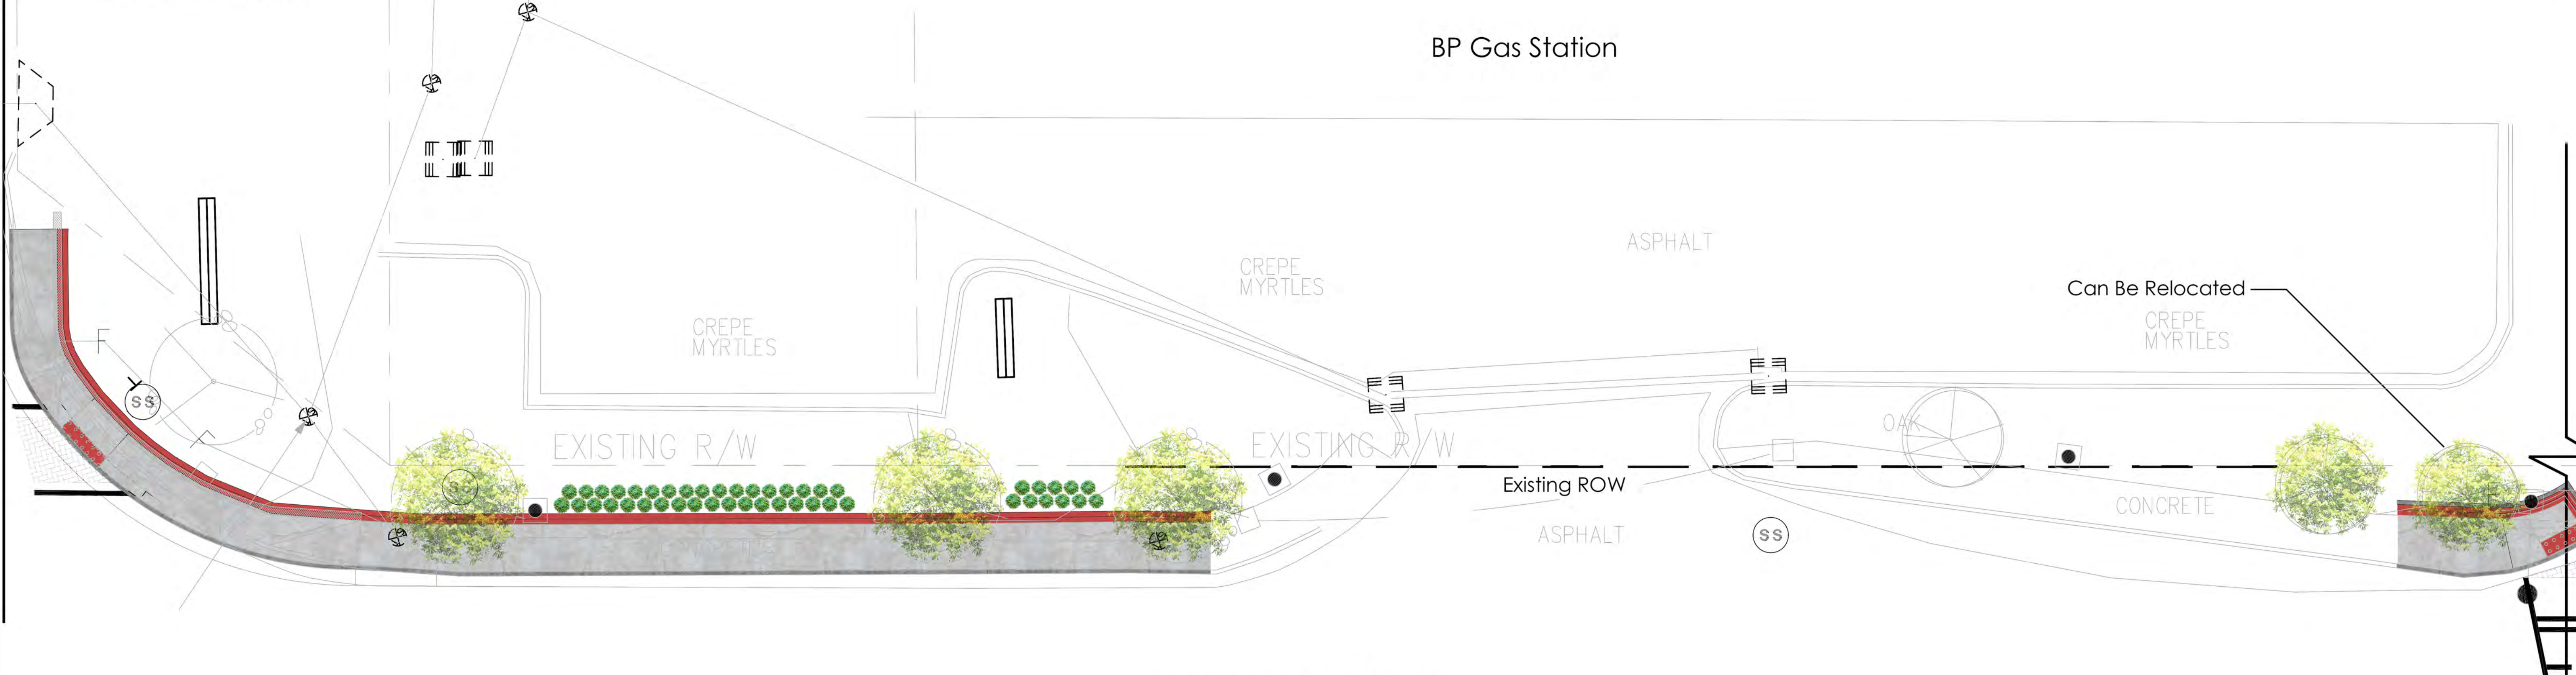


Venture Drive
(Beginning of Project)

BP Gas Station

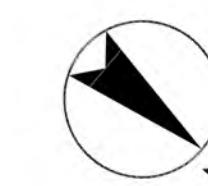


Pleasant Hill Road

Continued Below

Red Lobster

Gwinnett Place Drive

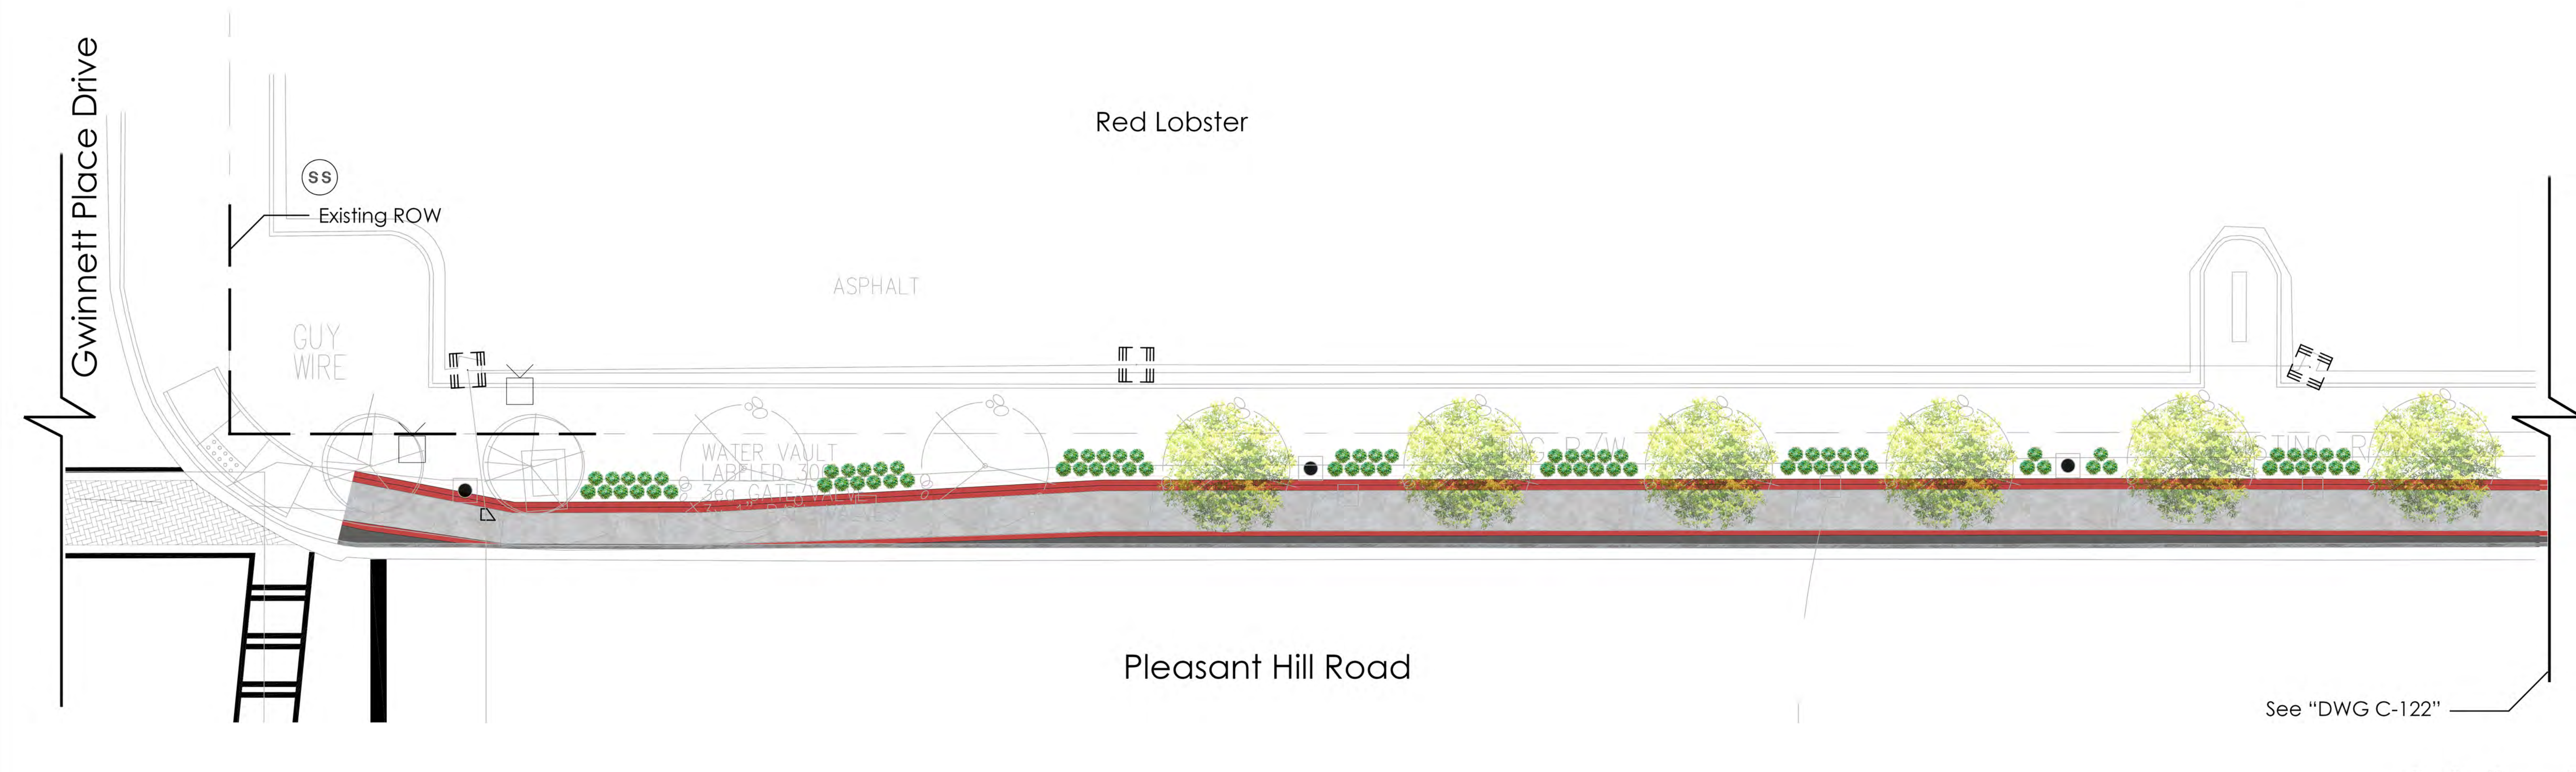

Pleasant Hill Road

See "DWG C-122"



3140 Ash Street, Suite 100
Duluth, Georgia 30096
www.stantec.com

Revision	By	App'd.	Issued

Client/Project: Gwinnett Place CID
 Title: SHEET TITLE
 Permit-Seal: Gwinnett County

Project Number: 178206089
 File Name: stn_2426-complete.dwg

NA	AK	NA	NA
Dwn.	Chkd.	Dign.	YT.MMLDD

Drawing No. 602089C-121
 Revision 0 Sheet 1 of 3

The Contractor shall verify and be responsible for all dimensions. DO NOT scale the drawing. Any errors or omissions shall be reported to Stantec immediately. Stantec shall not be responsible for any errors or omissions on drawings prepared by others or used for any purpose other than that authorized by Stantec. It is forbidden.